
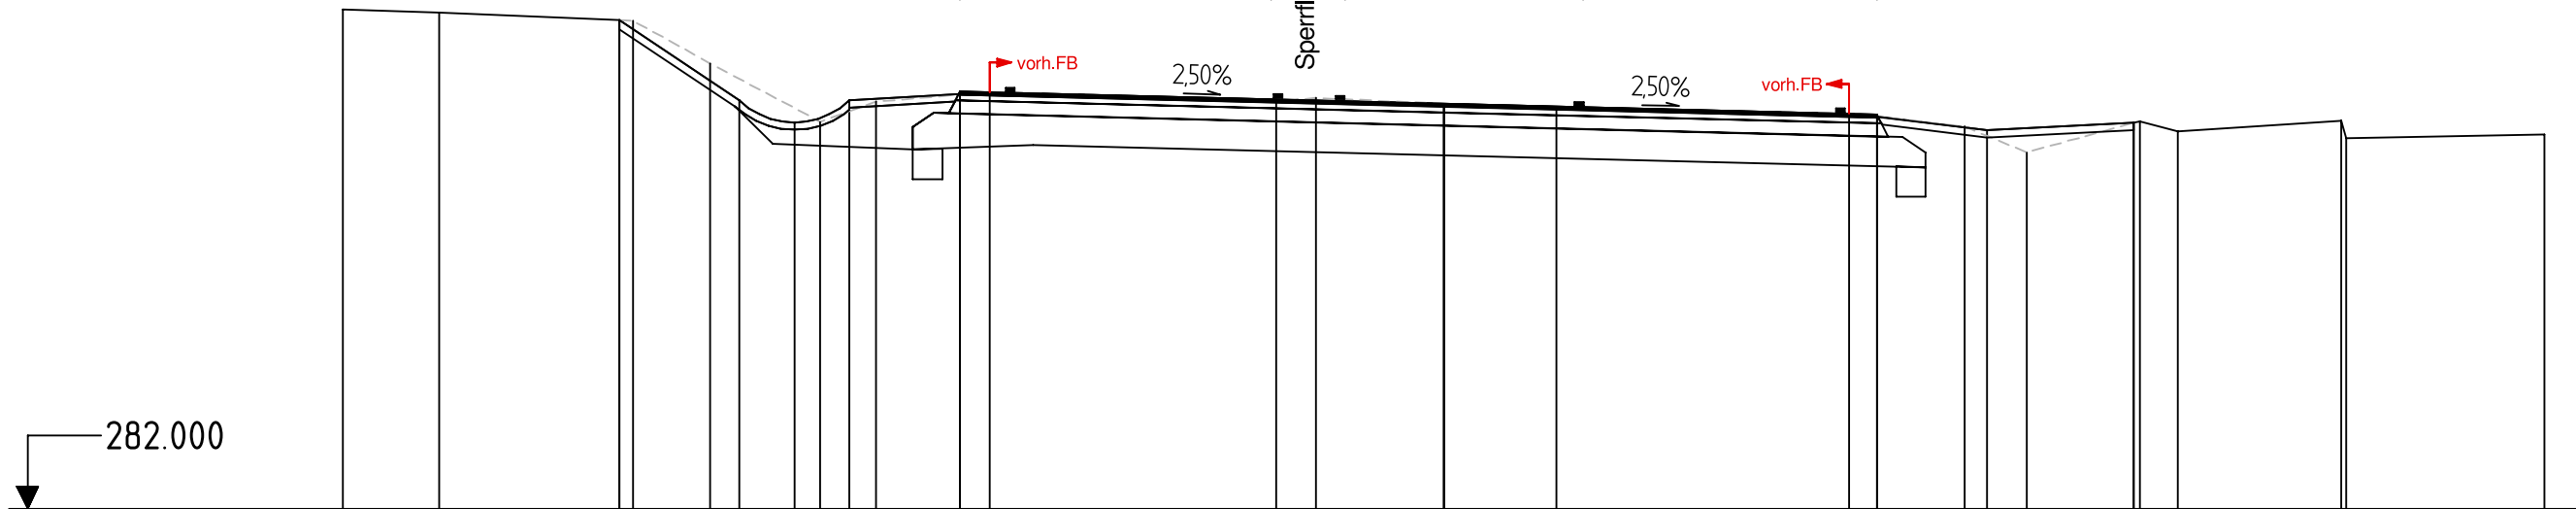


2557BS, AS Messerich_B 257					Unterlage: 16.0
bearb.	gez.	gepr.	Datum	Maßstab	Achse: 500
SP	Plotter		31.07.17	MdL = 1:100 MdH = 1:100	Station: 0.000

Feststellungsentwurf

Achse: 500
0+000.000

B 257 / E 29

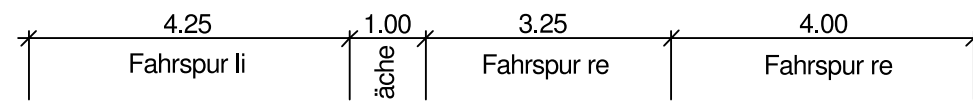

Gelände	Höhe	288.792	288.754	288.650	288.642	288.063	287.266	287.540	287.674	287.550	287.592	287.513	287.445	287.382	287.201	286.852	287.252	287.275	287.138	287.282	287.042	287.094
	Abstand	-15.000	-13.692	-11.237	-11.047	-10.000	-8.497	-7.738	-6.190	-2.286	-1.748	0.000	1.536	5.518	7.095	7.944	9.400	9.483	10.000	12.227	12.299	15.000
Deckenbuch	Höhe								287.678	287.513				287.366								
	Abstand							-6.600	0.000	0.000	5.900											
Planung	Höhe			288.650		287.558	287.258	287.558	287.648	287.513			287.366	287.336	287.156		287.252					
	Abstand			-11.237		-9.600	-8.850	-8.100	-6.600	-6.600	0.000	5.900	5.900	7.400	9.400							