
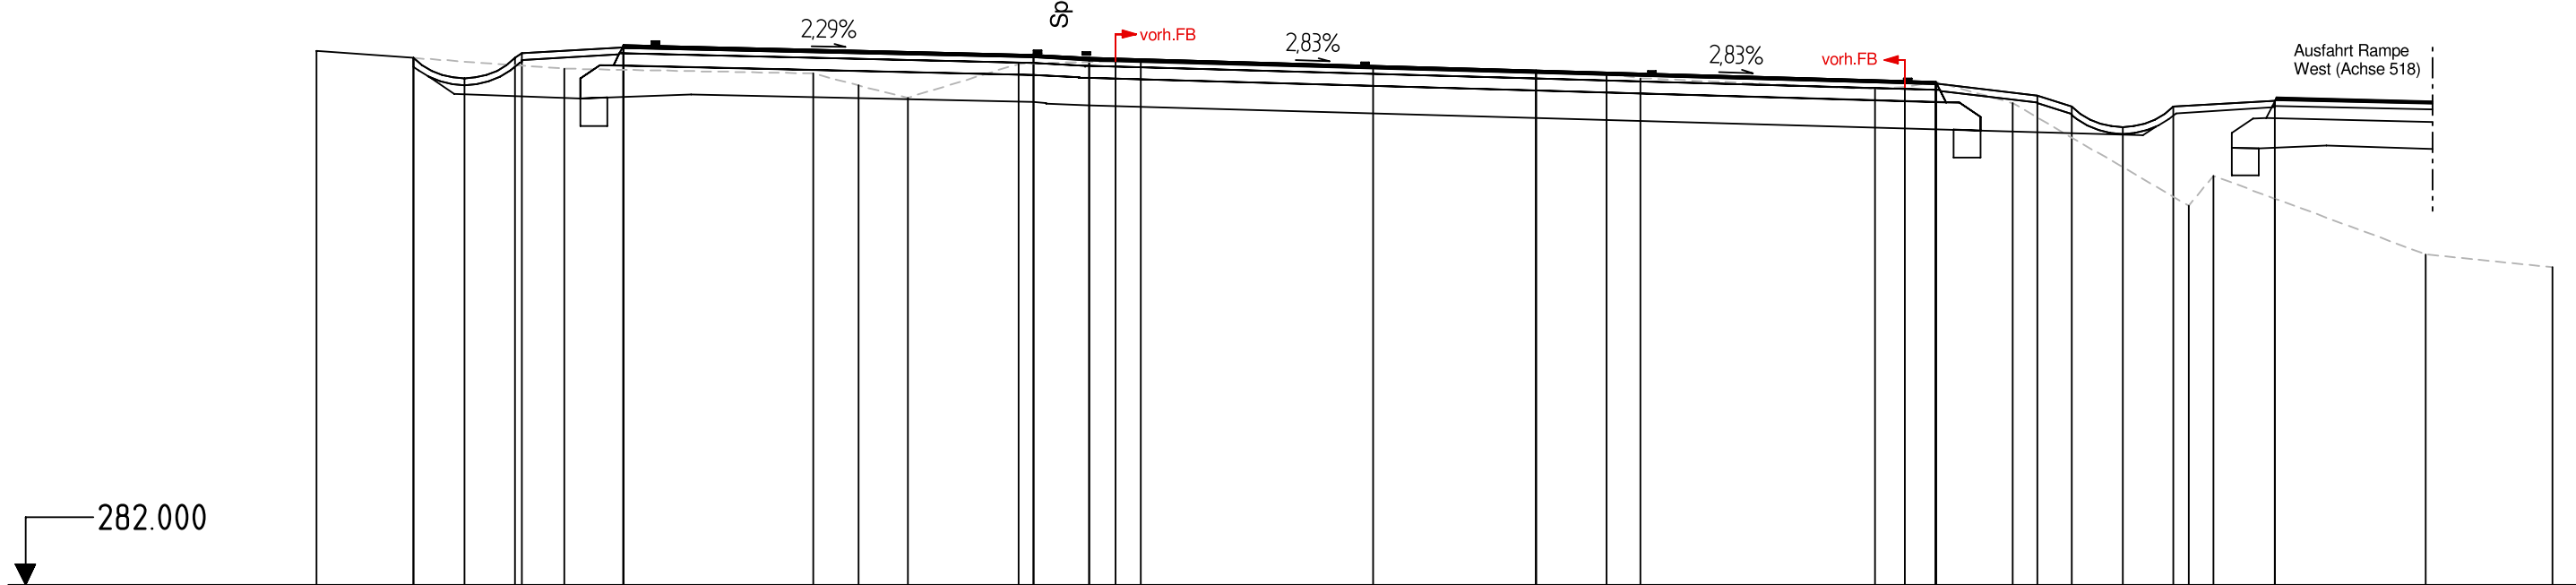


Achse: 500  
0+300.000

B 257 / E 29

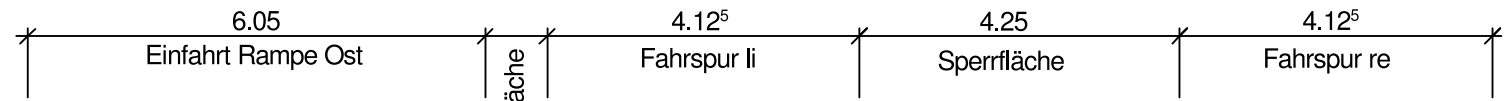

Gelände	Höhe	289.878	289.776	289.617	289.548	289.369	289.189	289.687	289.727	289.739	289.639	289.570	289.539	289.477	289.316	289.347	289.426	289.110	287.596	288.035	287.699	286.876	286.686
	Abstand	-18.000	-16.570	-14.343	-10.667	-10.000	-9.276	-7.639	-6.207	-5.835	-2.409	0.000	1.035	1.537	4.997	5.442	5.900	7.034	9.638	10.000	10.910	13.135	15.000
