
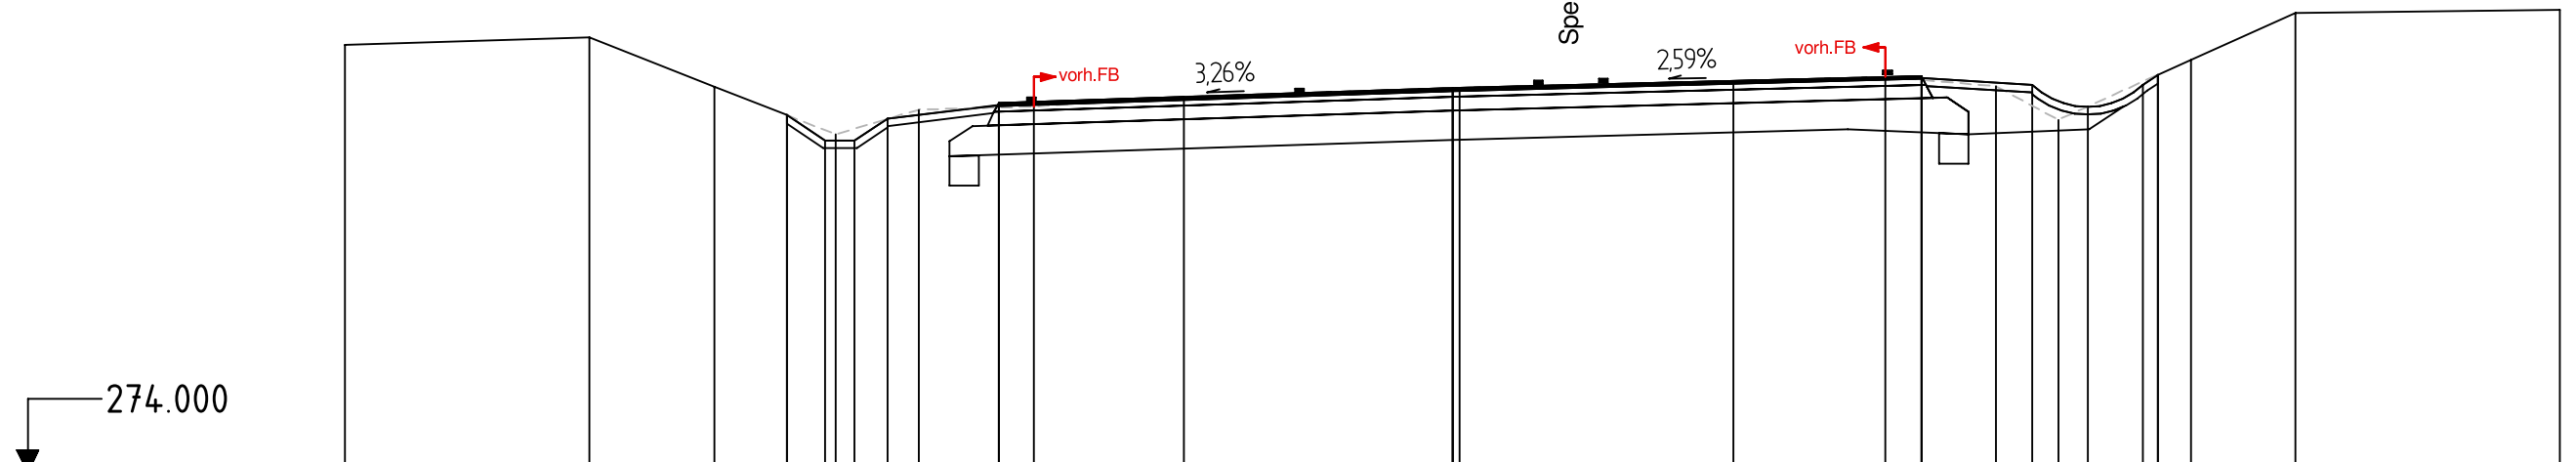


2557BS, AS Messerich_B 257					Unterlage: 16.0
bearb.	gez.	gepr.	Datum	Maßstab	Achse: 500
SP	Plotter		31.07.17	MdL = 1:100 MdH = 1:100	Station: 850.000

Feststellungsentwurf

Achse: 500
 0+850.000
 B 257 / E 29

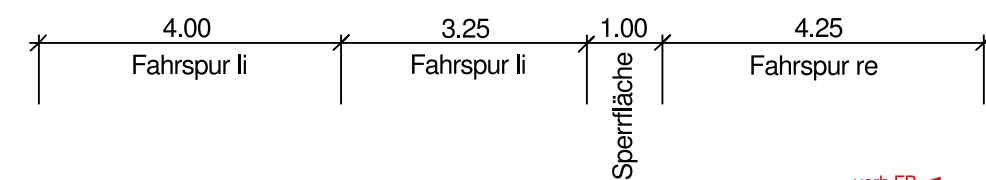

Gelände	Höhe	279.787	279.887	279.224	278.838	278.577	278.912	278.953	279.085	279.202	279.205	279.294	279.355	279.229	278.774	279.385	279.585	280.217	280.260
	Abstand	-15.000	-11.689	-10.000	-9.018	-8.355	-7.231	-5.676	-3.642	0.000	0.092	3.800	5.862	7.355	8.200	9.556	10.000	11.416	15.000
Deckenbuch	Höhe						279.003			279.203			279.368						
	Abstand						-6.150			0.000		6.350							
Planung	Höhe		278.838	278.493	278.493	278.793	278.973	279.003	279.203	279.203	279.338	279.248	278.948	279.248	279.385				
	Abstand		-9.018	-8.500	-8.100	-7.650	-6.150	-6.150	0.000		6.350	7.850	8.600	9.350	9.556				