

# Achse 751 - Hauptachse L 193 / B421

H = 4250.000 m  
 T = 81.325 m  
 f = 0.778 m  
 km = 0+236.147  
 h TS = 470.044 m

H = 1125.000 m  
 T = 34.593 m  
 f = 0.532 m  
 km = 0+411.414  
 h TS = 471.183 m

ohne Ausrundung  
 km 0+446.567  
 h TS = 469.250 m

ohne Ausrundung  
 km 0+450.317  
 h TS = 469.044 m

ohne Ausrundung  
 km 0+457.317  
 h TS = 468.659 m

ohne Ausrundung  
 km 0+114.565  
 h TS = 464.601 m


Achse 751 - L 193

Einmündung B 421  
 Achse 752  
 Bau-km 0+241,15

Achse 751 - B 421

Ausbauende Achse 751  
 Anschluss Achse 750  
 Bau-km 0+450,317

Ausbauanfang  
 Achse 751  
 Bau-km 0+161,10

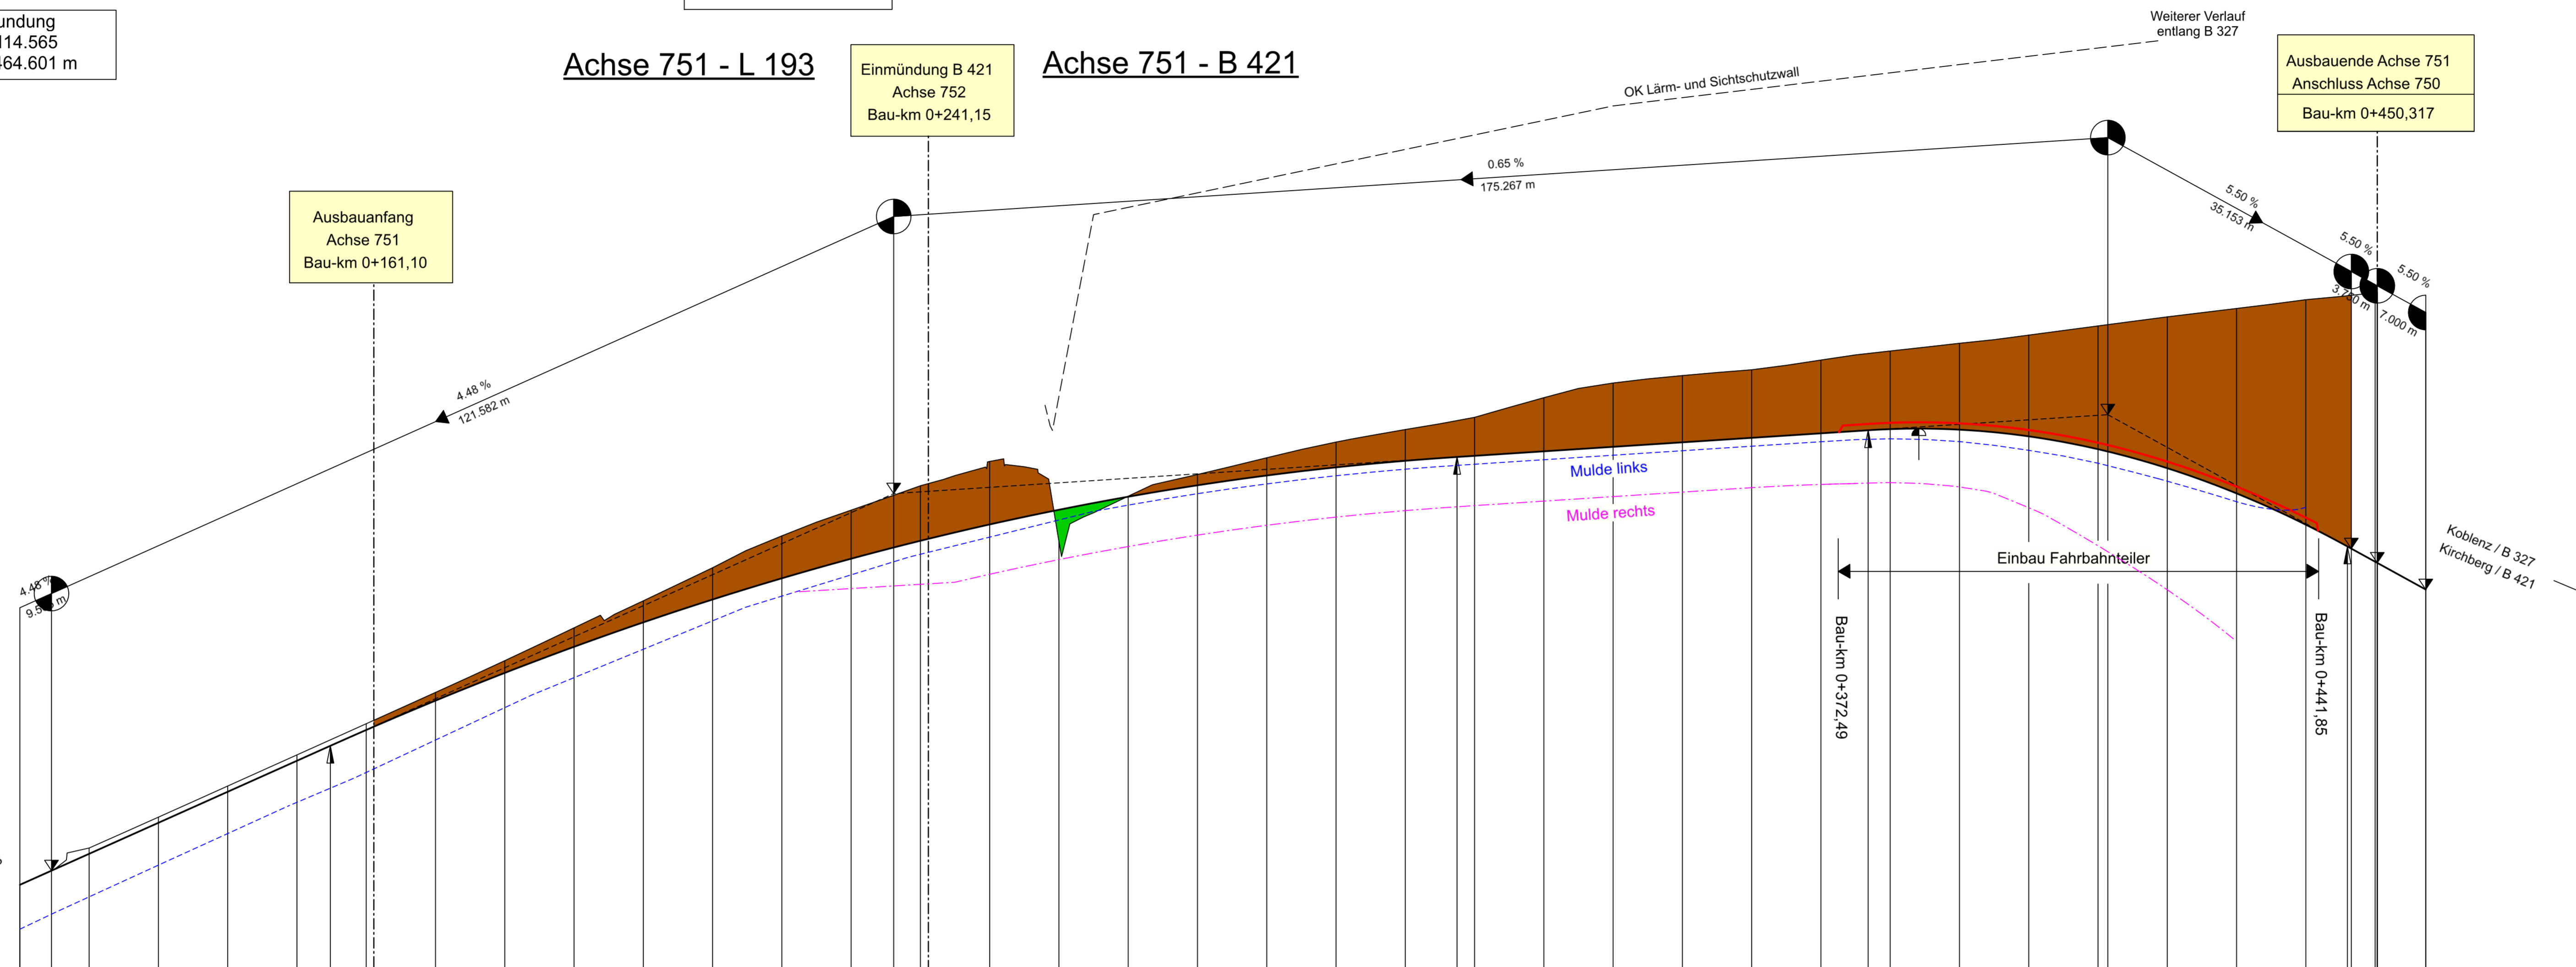

NN 463.000 m

Station	110.000	120.000	130.000	140.000	150.000	160.000	170.000	180.000	190.000	200.000	210.000	220.000	230.000	240.000	250.000	260.000	270.000	280.000	290.000	300.000	310.000	320.000	330.000	340.000	350.000	360.000	370.000	380.000	390.000	400.000	410.000	420.000	430.000	440.000	450.000	459.317	
