

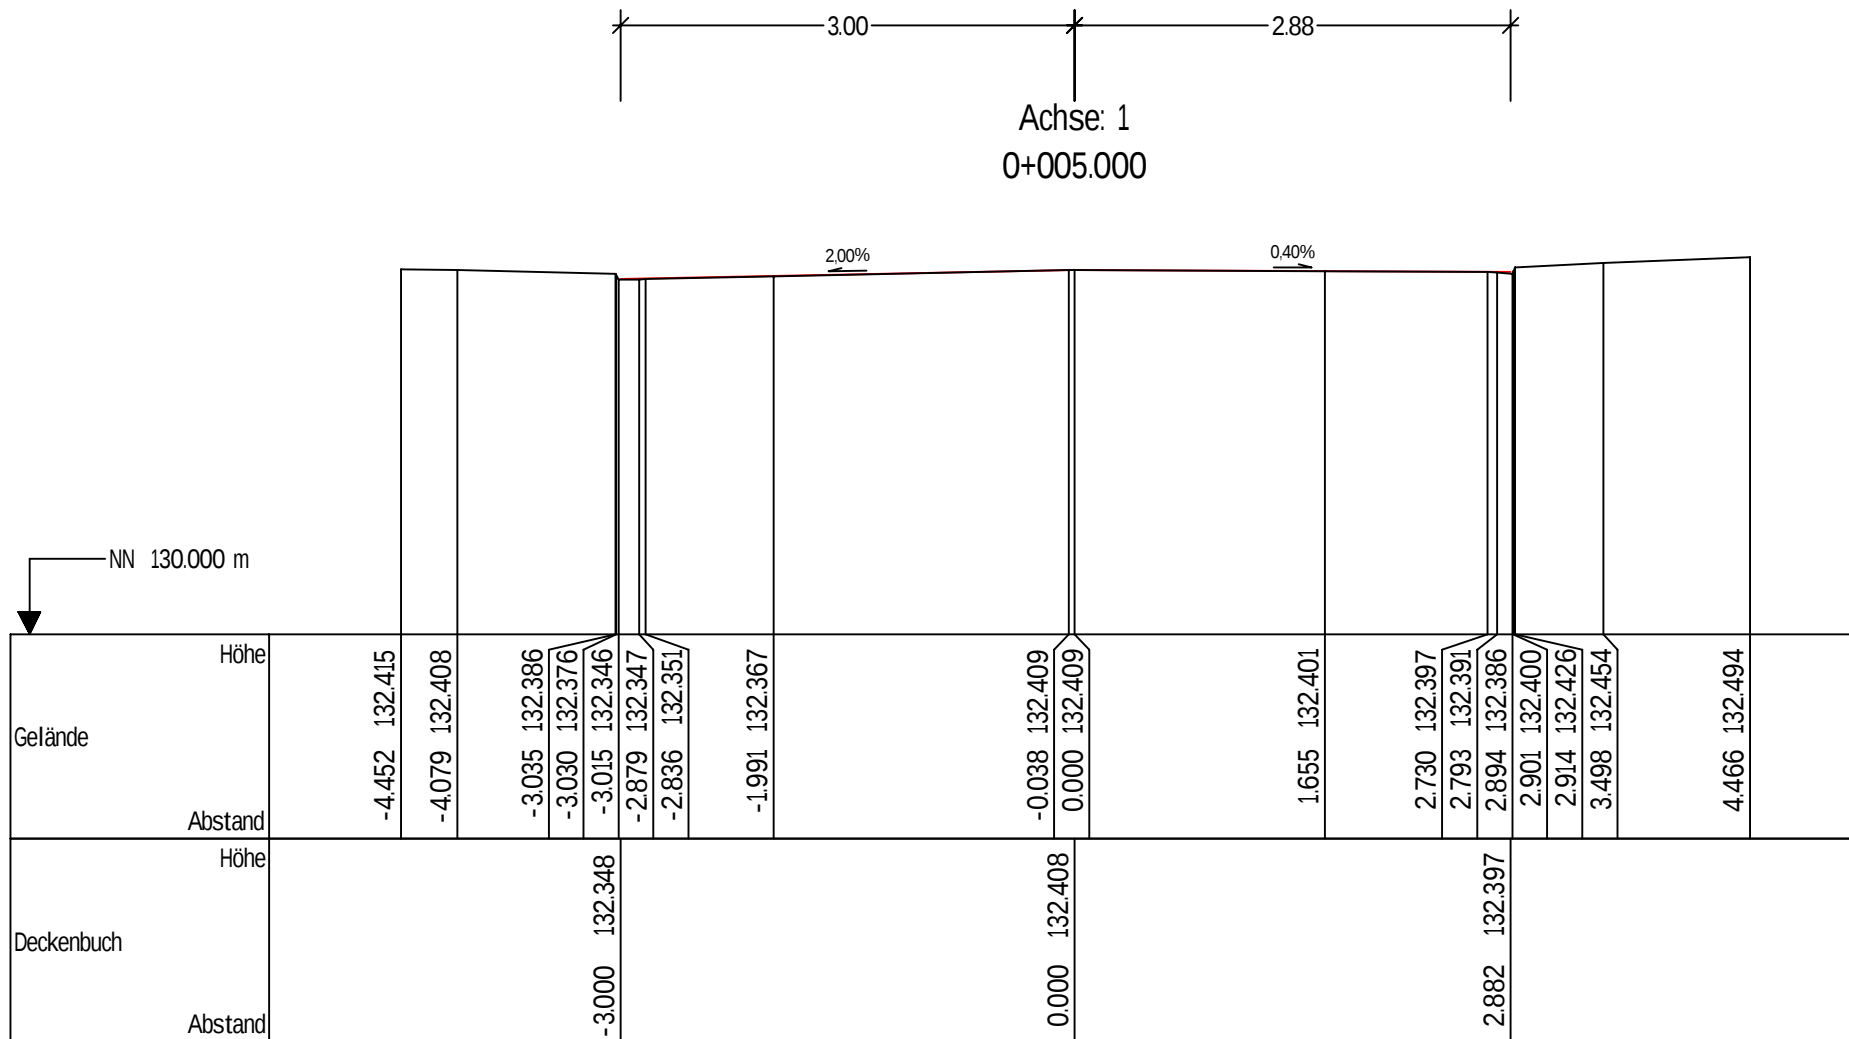


Achse:	1
Station:	5.000
MdL =	1 : 50
MdH =	1 : 50
Datum:	09.05.2019

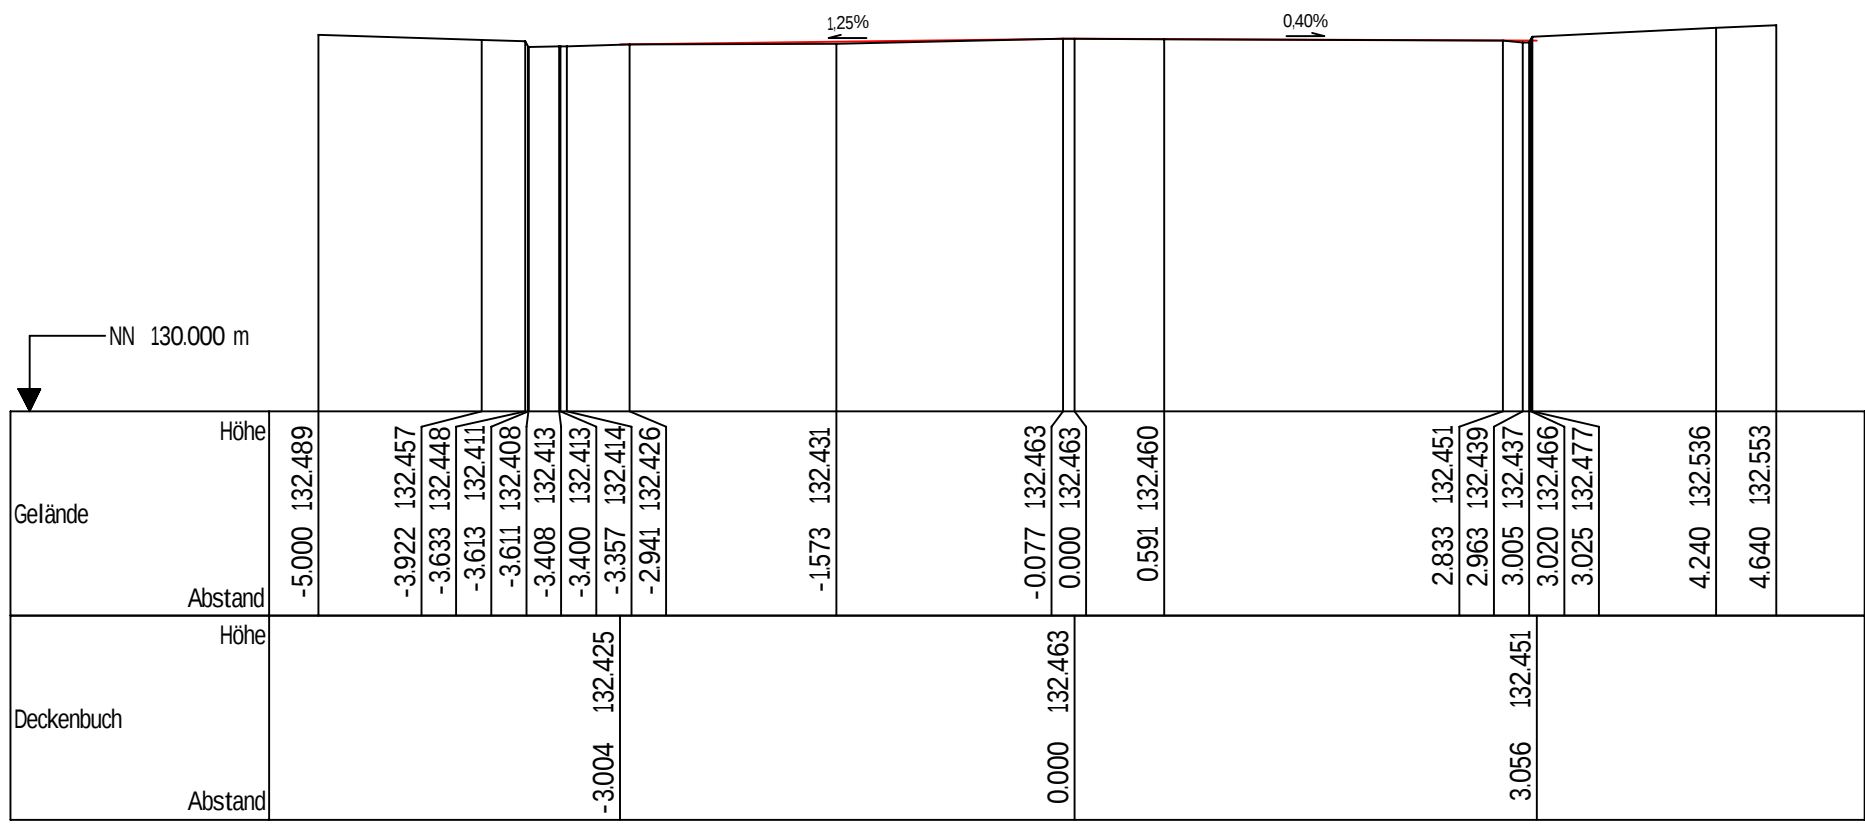



L 53, BW 6007 519
 Lieserbrücke Platten

Achse: 1
 Station: 10.000
 MdL = 1 : 50
 MdH = 1 : 50
 Datum: 09.05.2019

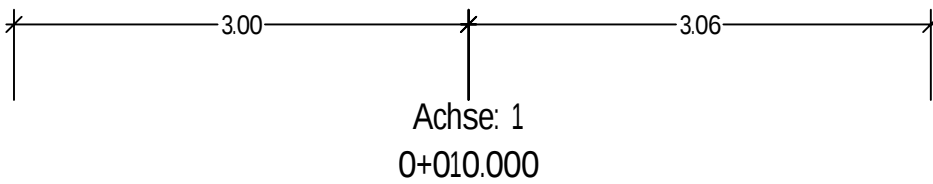


L 53, BW 6007 519
Lieserbrücke Platten

Achse: 1
Station: 20.000
MdL = 1 : 50
MdH = 1 : 50
Datum: 09.05.2019

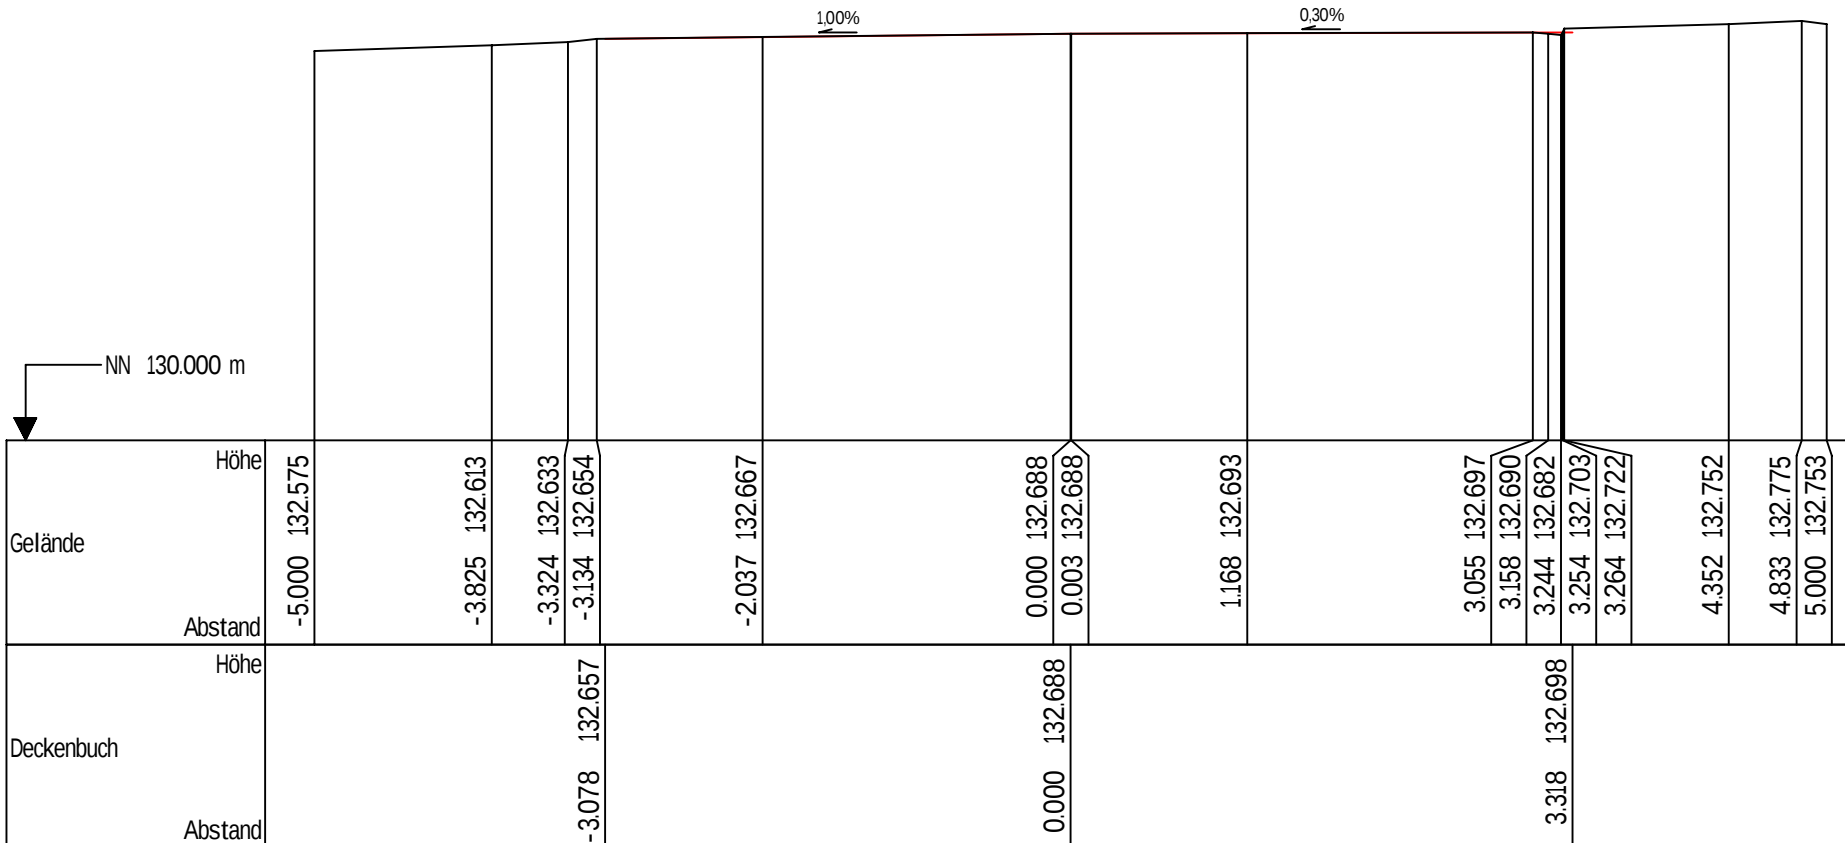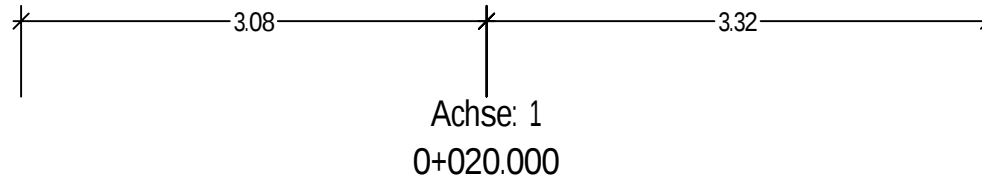



L 53, BW 6007 519
 Lieserbrücke Platten

Achse: 1
 Station: 30.000
 MdL = 1 : 50
 MdH = 1 : 50
 Datum: 26.06.2019

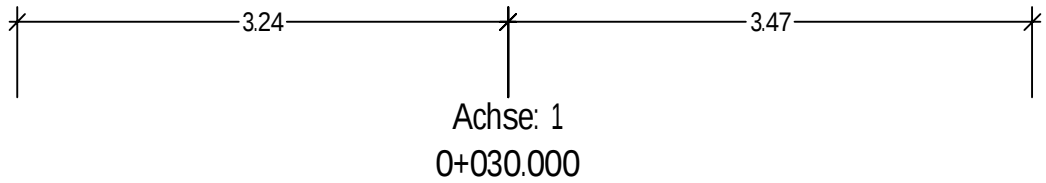


L 53, BW 6007 519
 Lieserbrücke Platten

Achse: 1
 Station: 40.000
 MdL = 1 : 50
 MdH = 1 : 50
 Datum: 26.06.2019

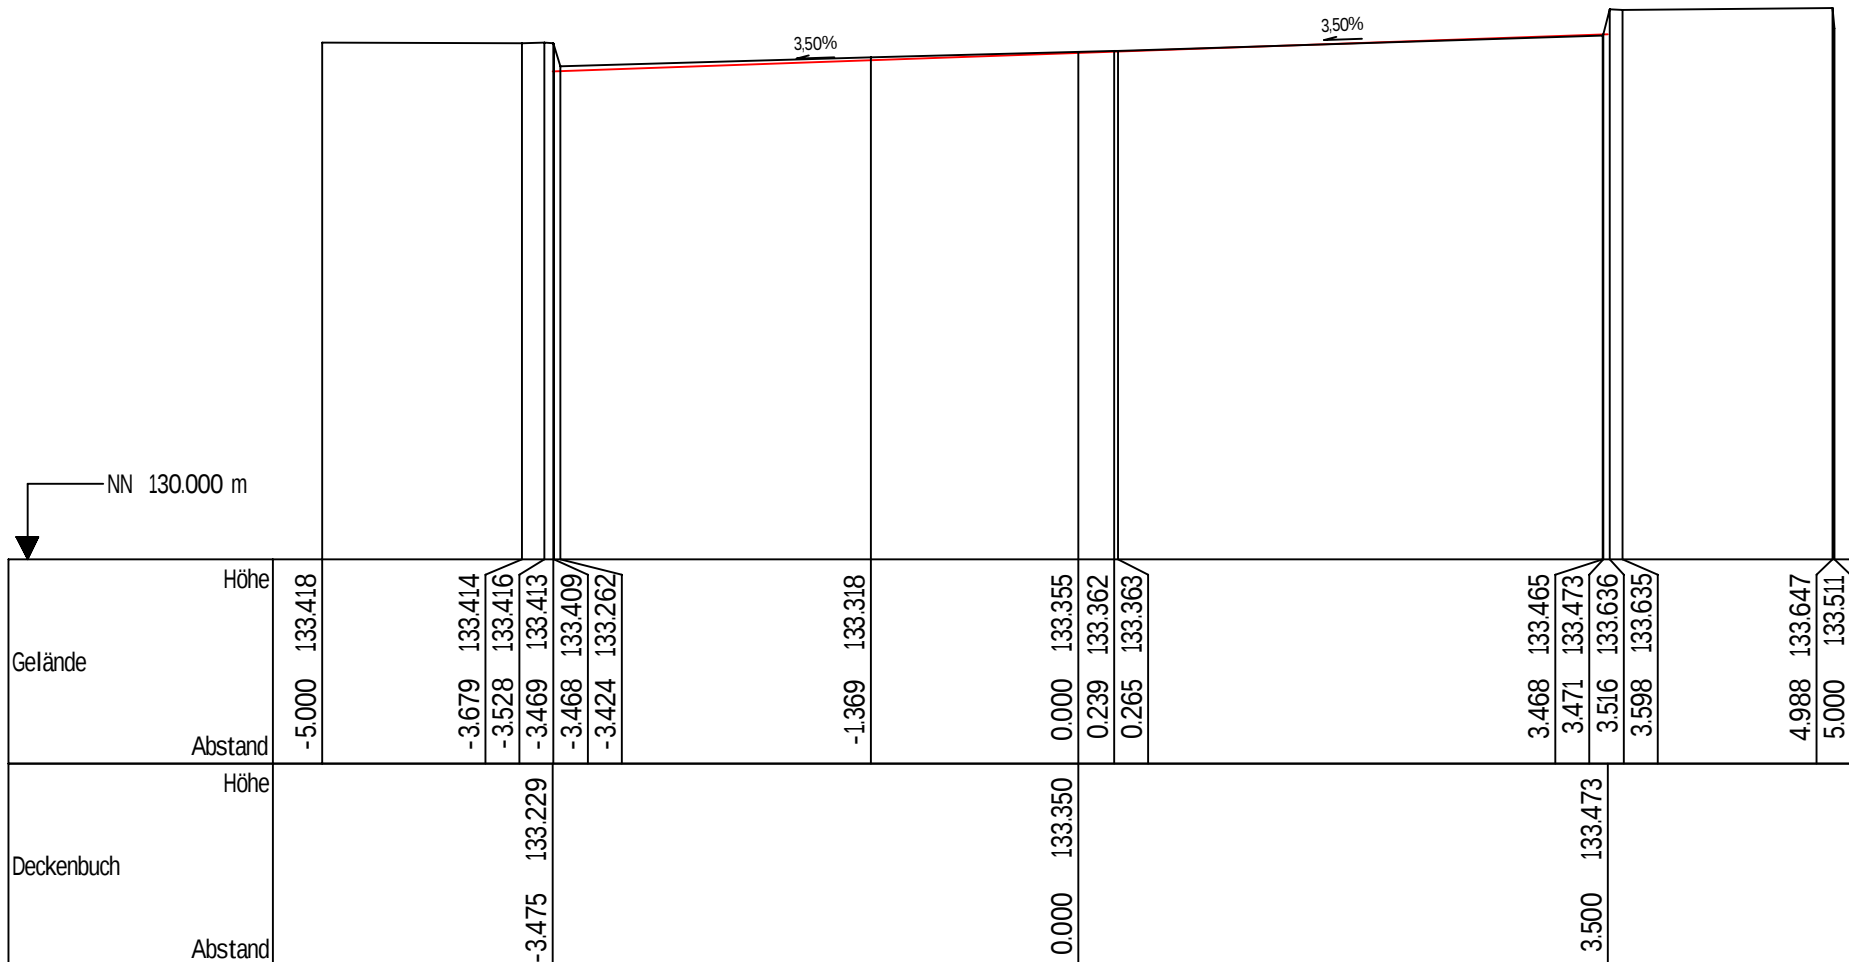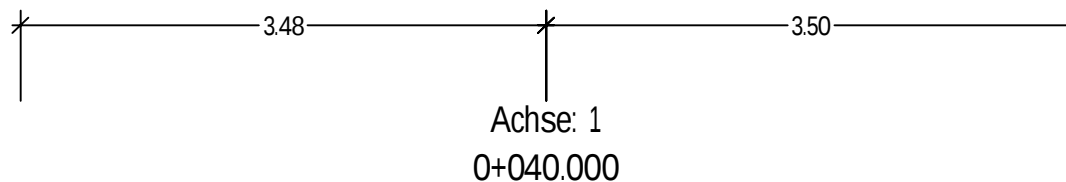


L 53, BW 6007 519
Lieserbrücke Platten

Achse: 1
Station: 50.000
MdL = 1 : 50
MdH = 1 : 50
Datum: 26.06.2019

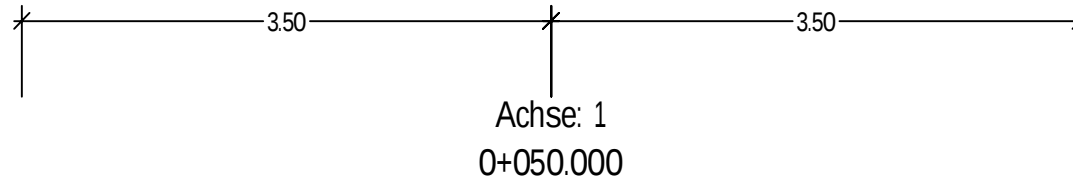


L 53, BW 6007 519
 Lieserbrücke Platten

Achse: 1
 Station: 60.000
 MdL = 1 : 50
 MdH = 1 : 50
 Datum: 26.06.2019

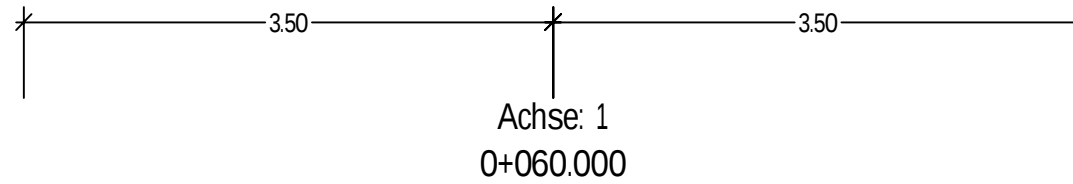



L 53, BW 6007 519
Lieserbrücke Platten

Achse: 1
Station: 70.000
MdL = 1 : 50
MdH = 1 : 50
Datum: 26.06.2019

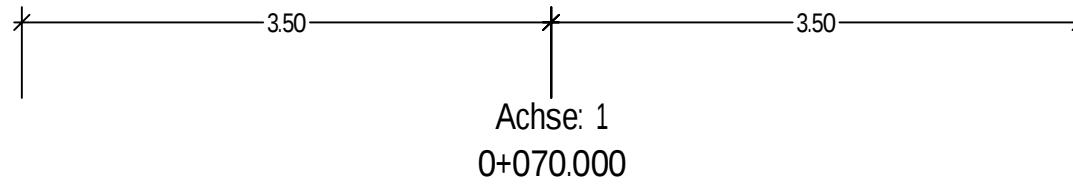



L 53, BW 6007 519
 Lieserbrücke Platten

Achse: 1
 Station: 80.000
 MdL = 1 : 50
 MdH = 1 : 50
 Datum: 26.06.2019

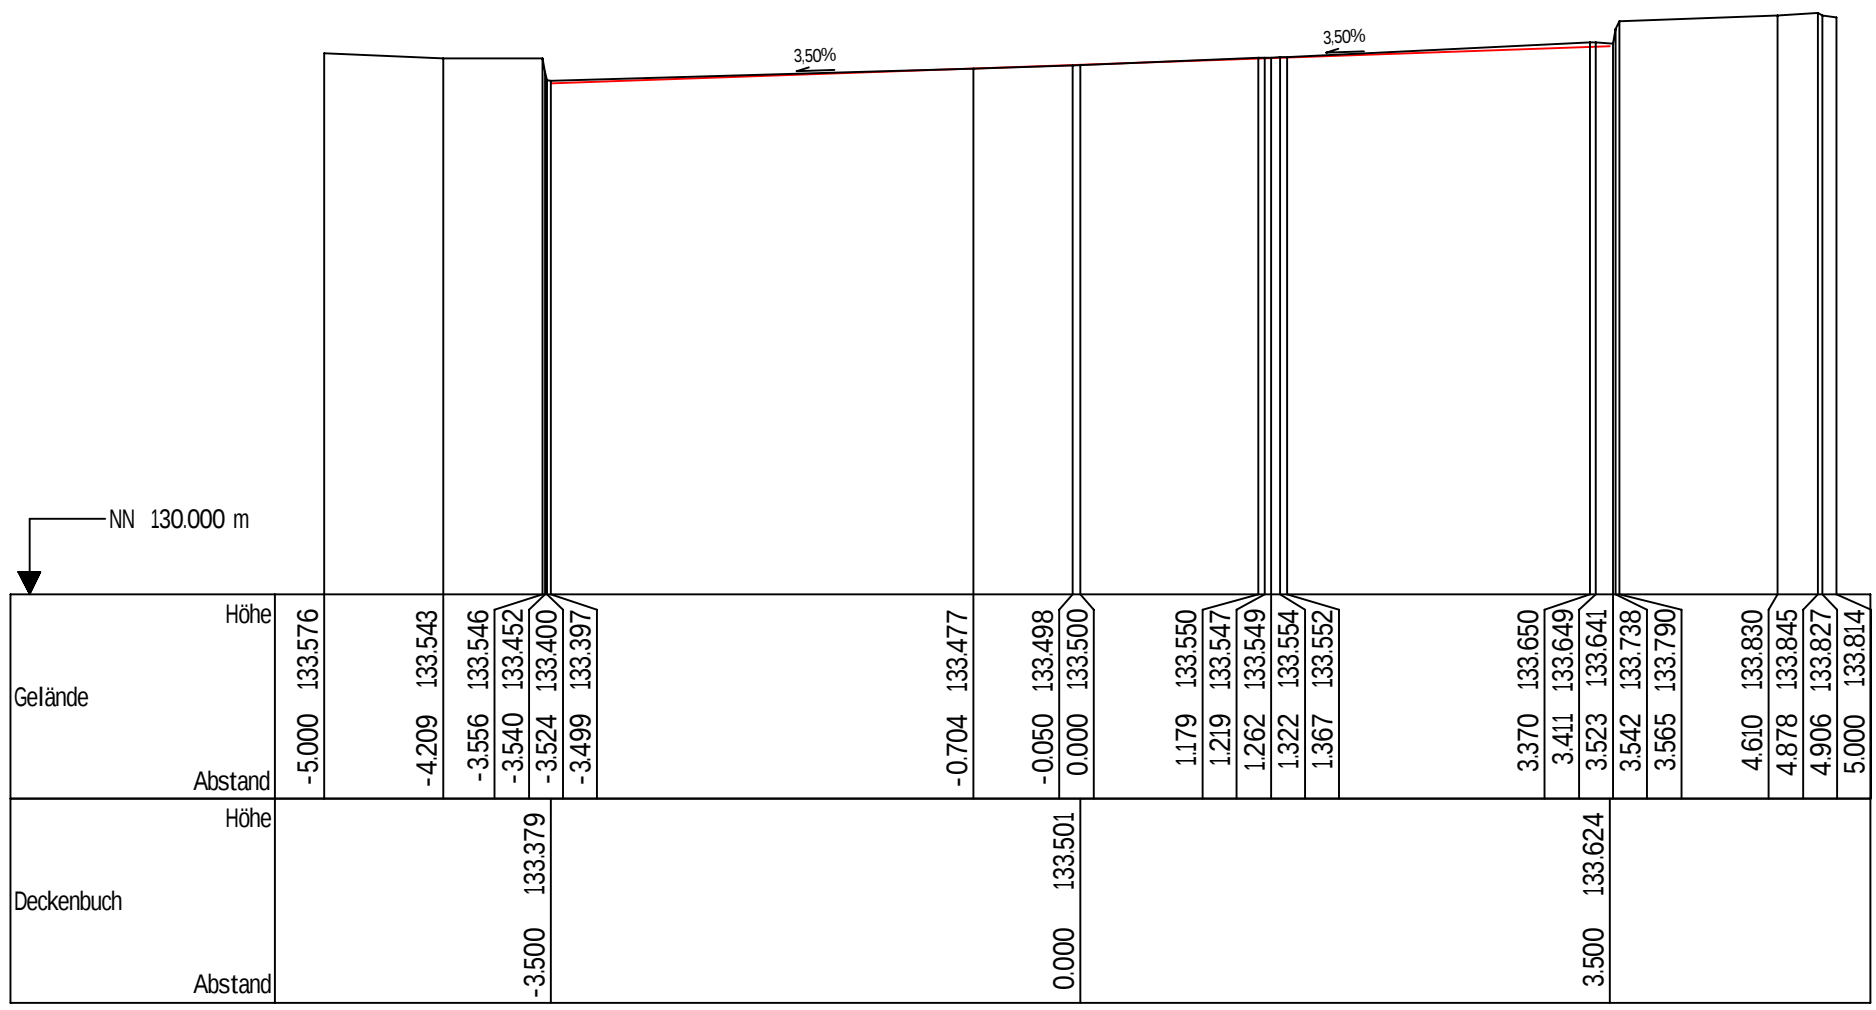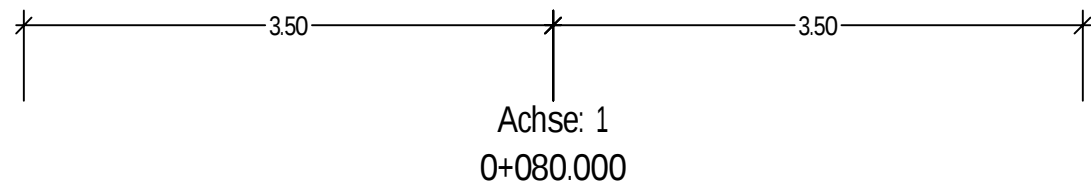


L 53, BW 6007 519
 Lieserbrücke Platten

Achse: 1
 Station: 90.000
 MdL = 1 : 50
 MdH = 1 : 50
 Datum: 26.06.2019

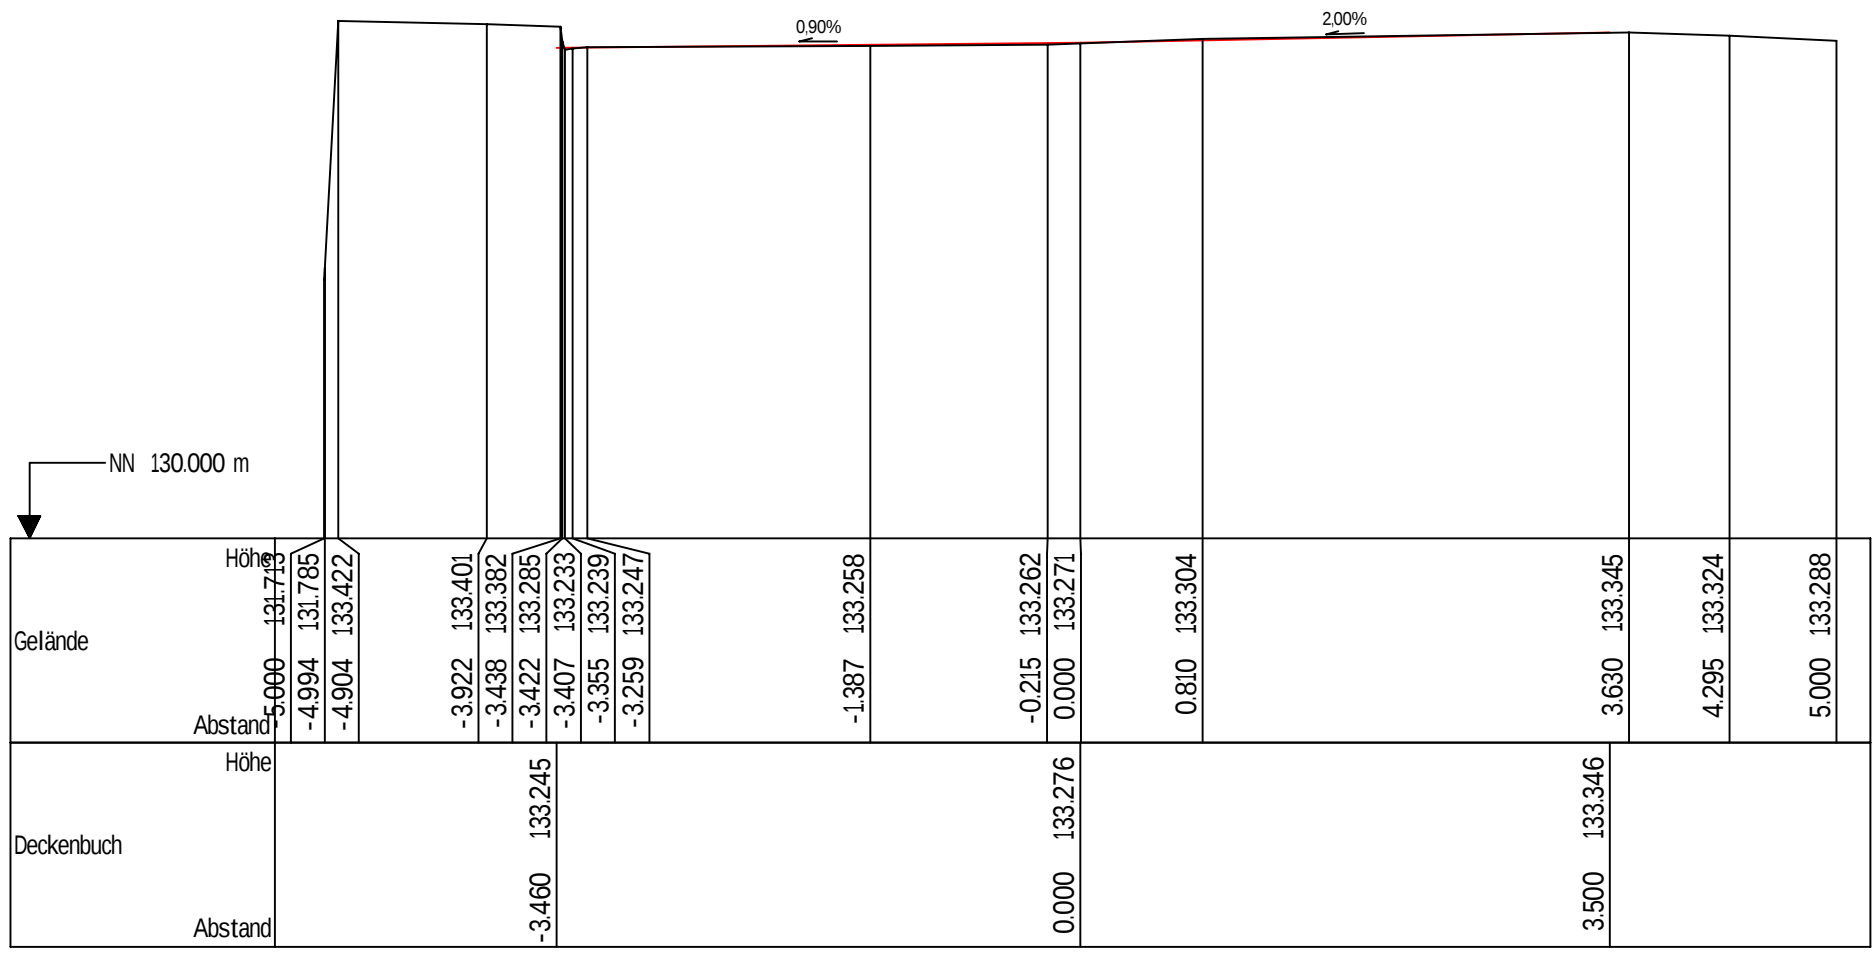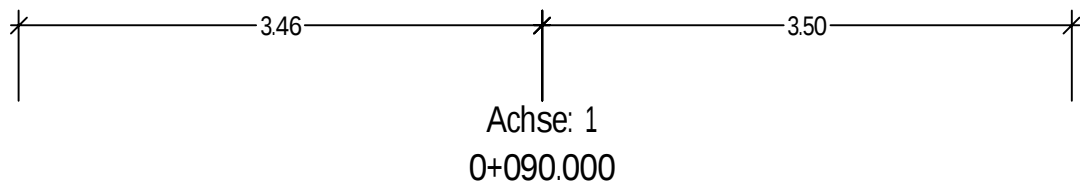

L 53, BW 6007 519
Lieserbrücke Platten

Achse: 1
Station: 100.000
MdL = 1 : 50
MdH = 1 : 50
Datum: 09.05.2019

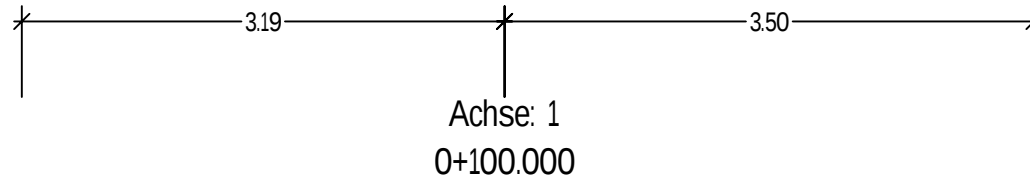

L 53, BW 6007 519
Lieserbrücke Platten

Achse: 1
Station: 110.000
MdL = 1 : 50
MdH = 1 : 50
Datum: 09.05.2019

